

**KDA  
+FD**


KRISTINA DOUSHARM  
ARCHITECTURE PLLC

7531 North Broadway  
Red Hook, NY 12571


845.758.2724  
www.kdousharm.com

FEROL BARTON BLAKE  
FDESIGN.CO


703.304.9799  
www.fdesign.co

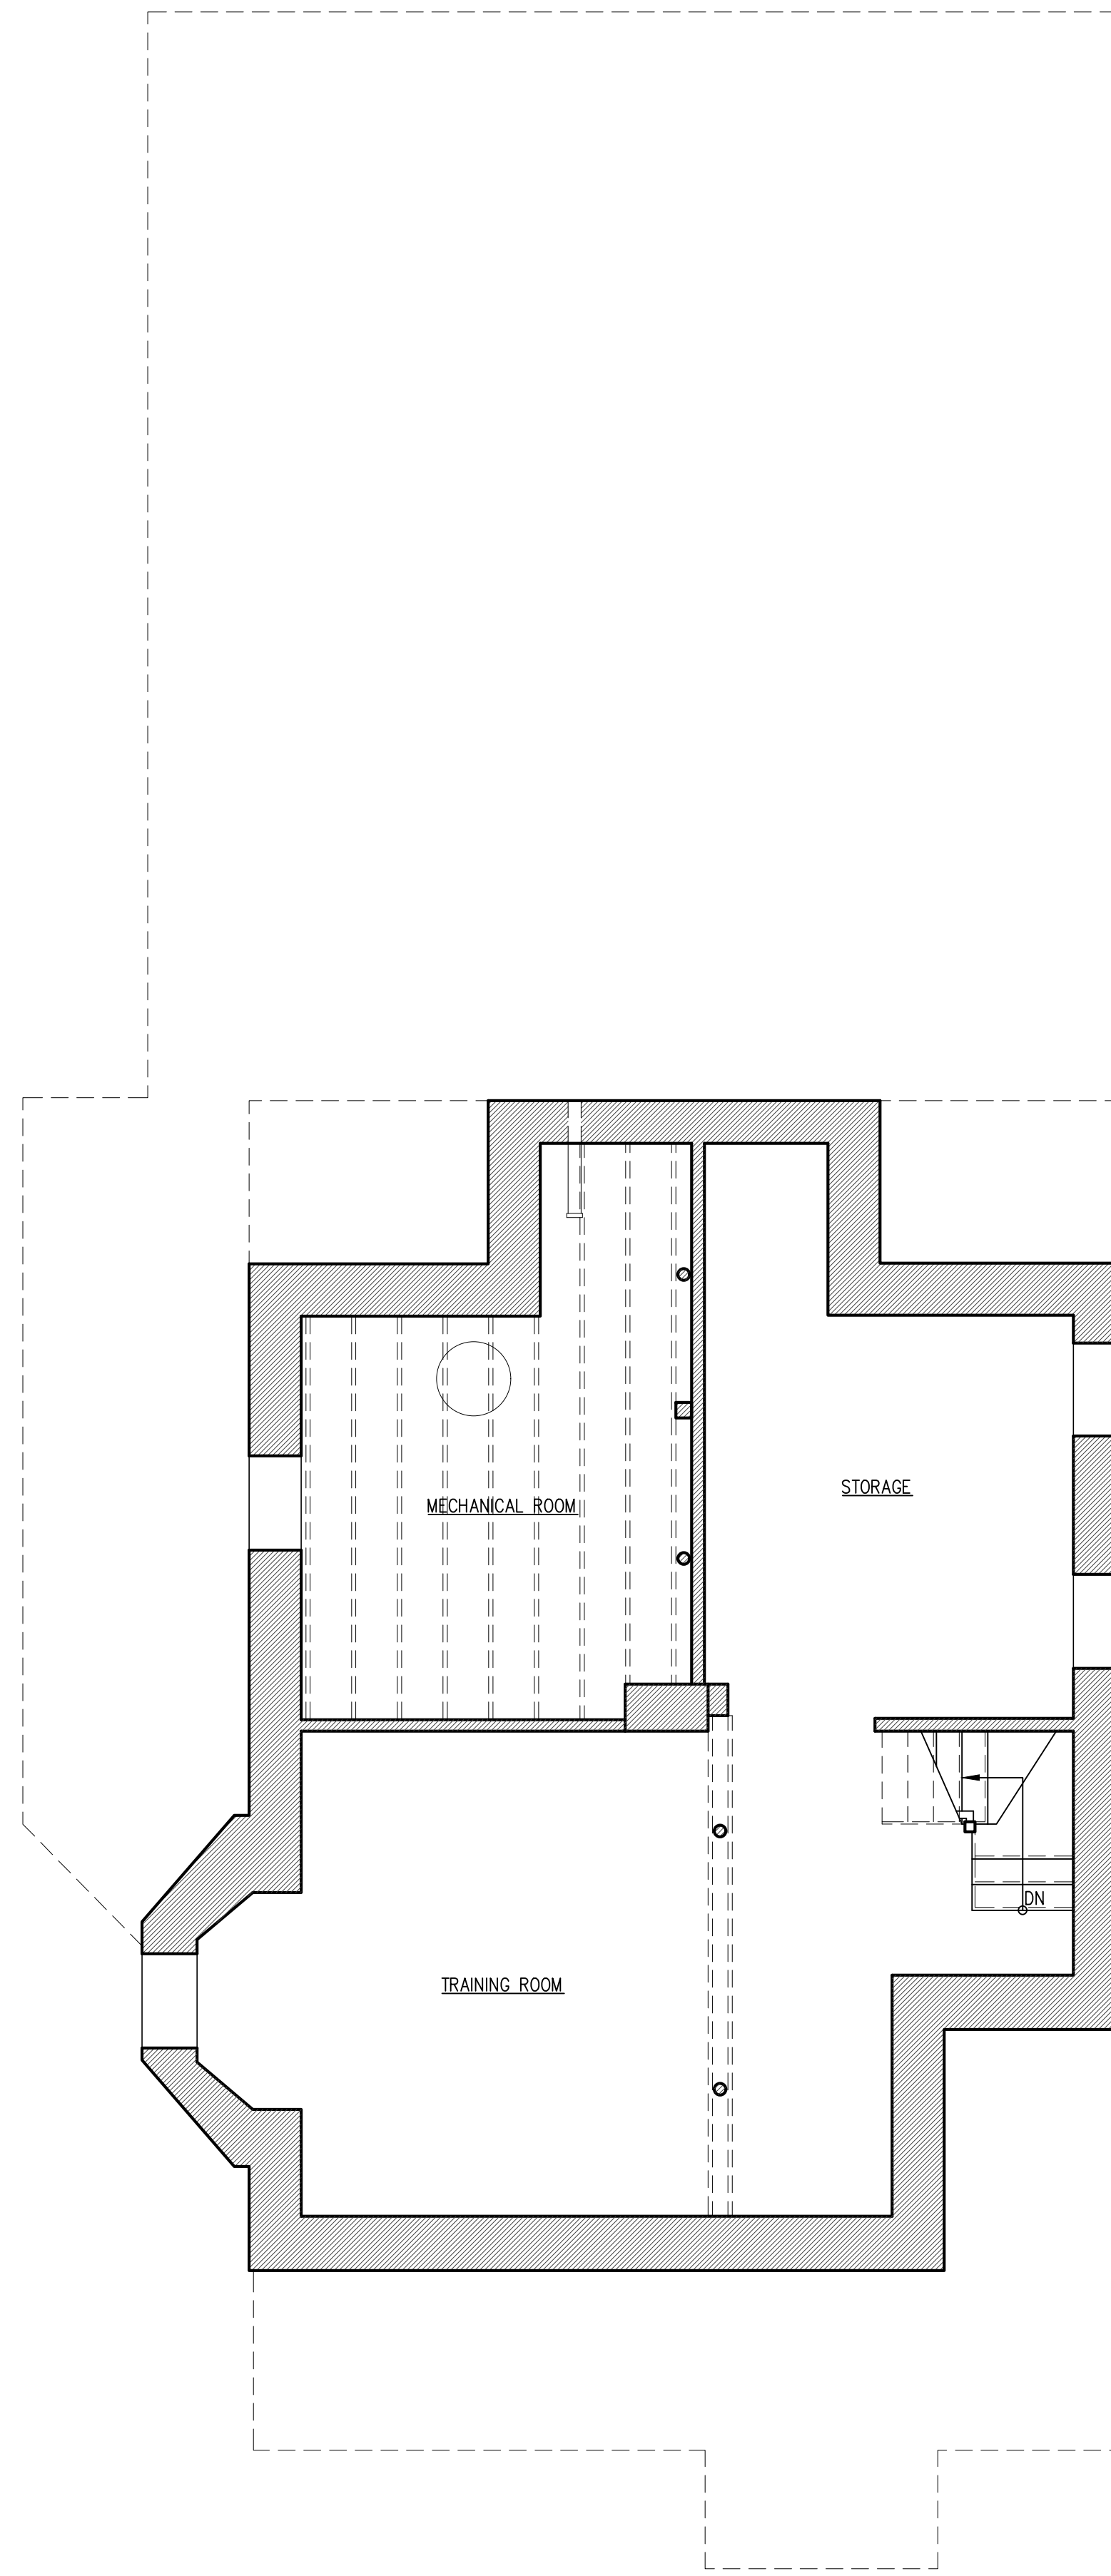

1 EXISTING BASEMENT  
SCALE: 1/4" = 1'-0"

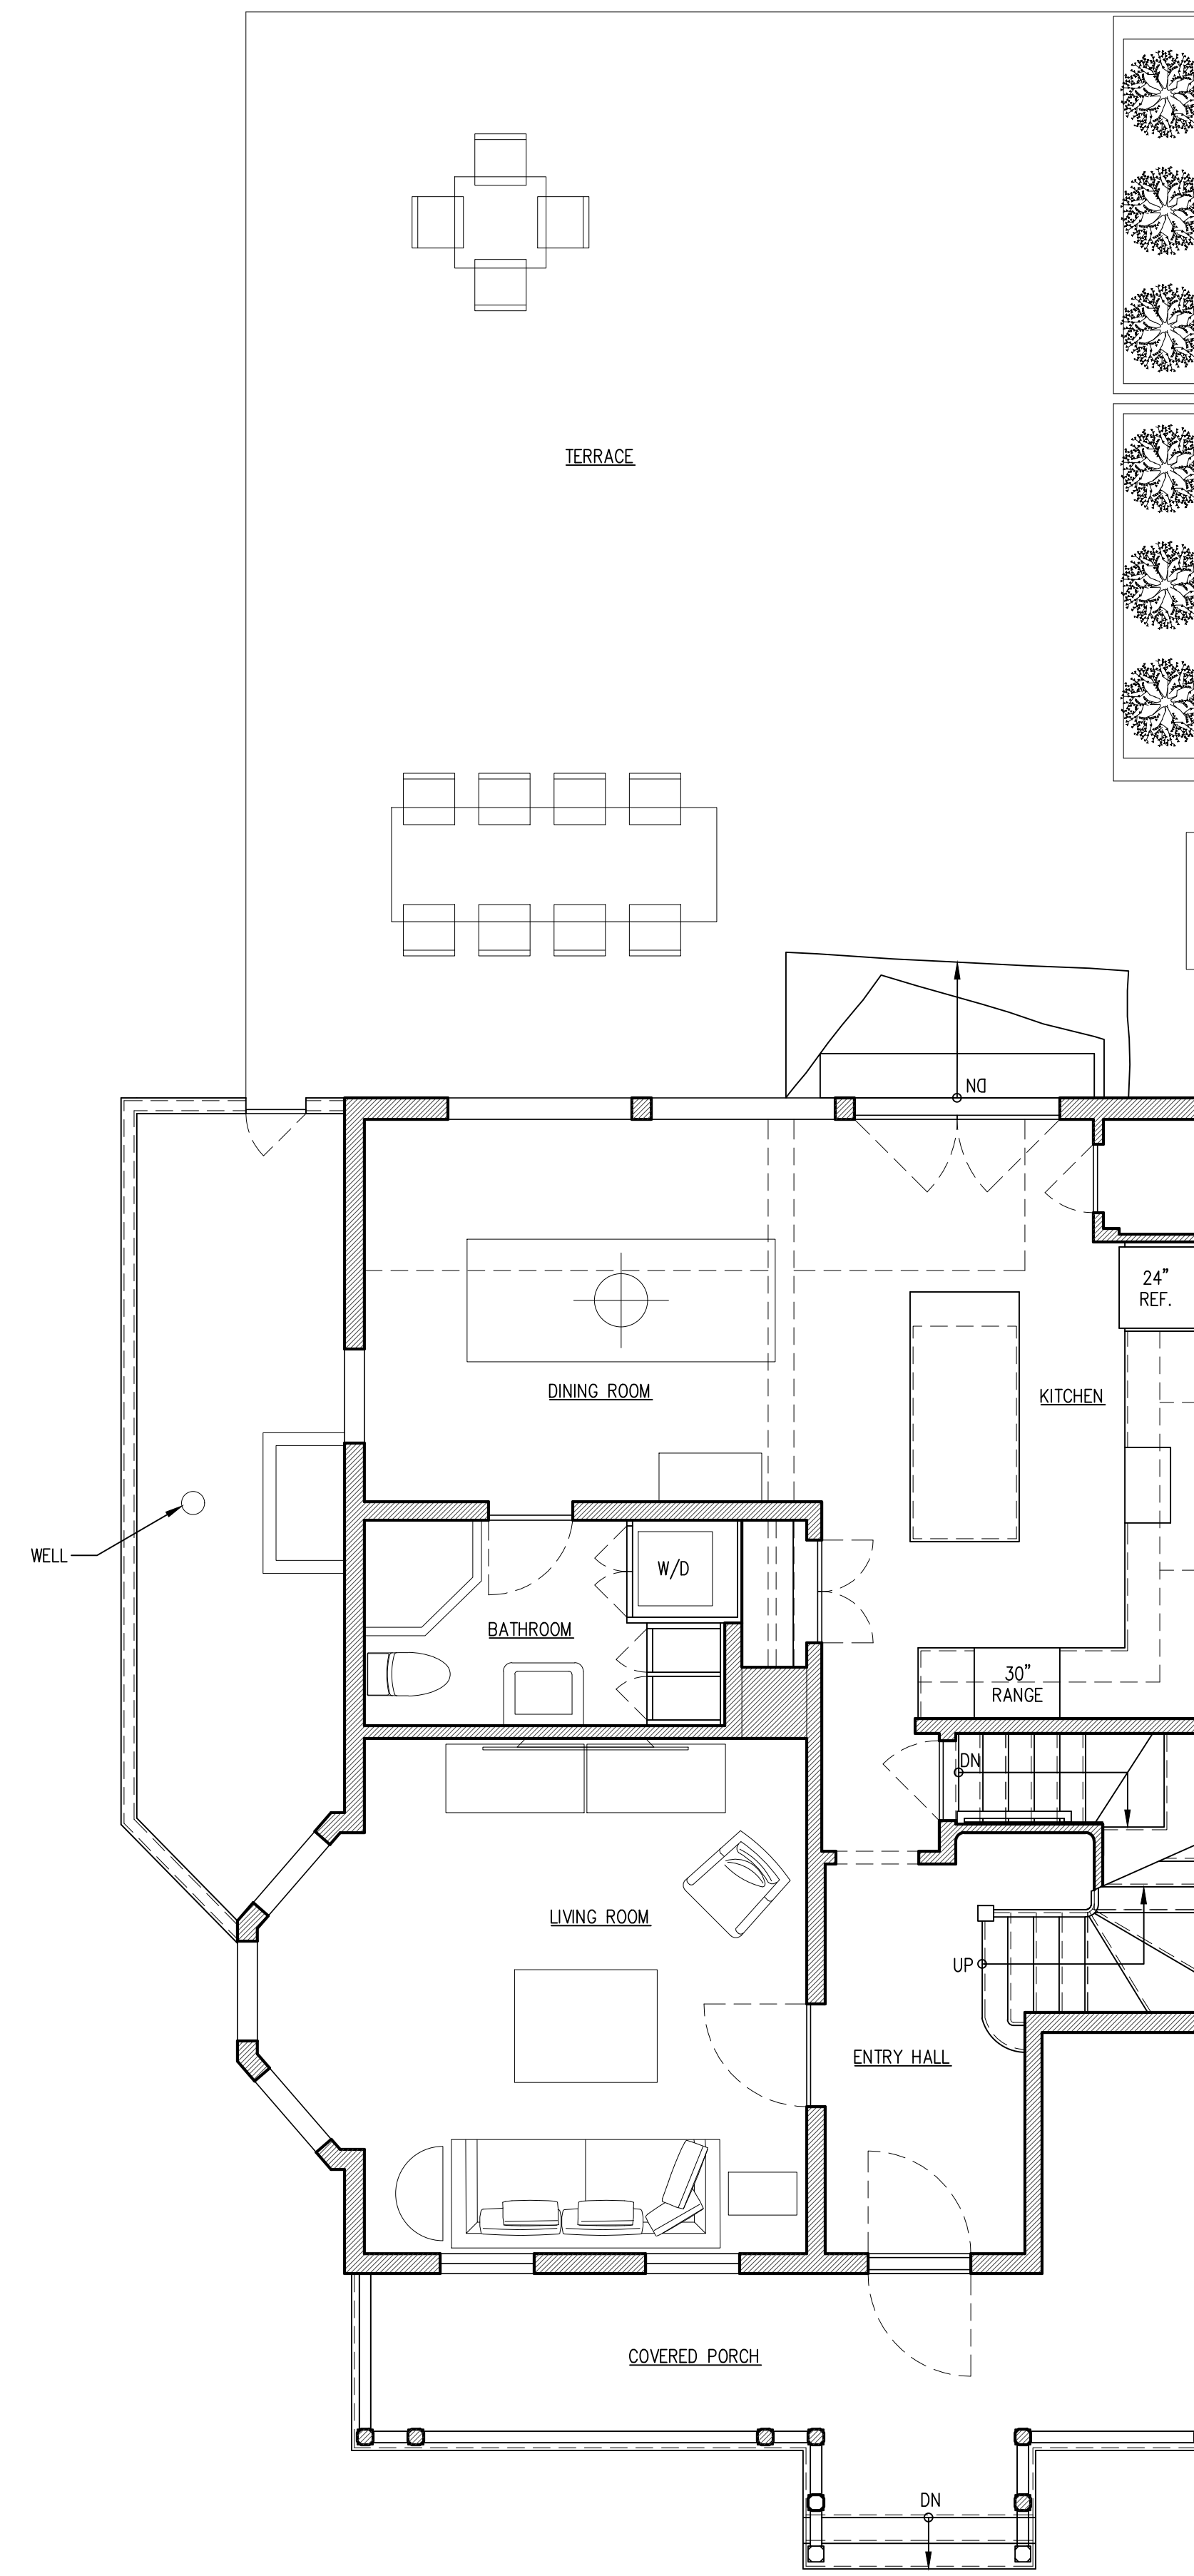


2 EXISTING FIRST FLOOR PLAN  
SCALE: 1/4" = 1'-0"

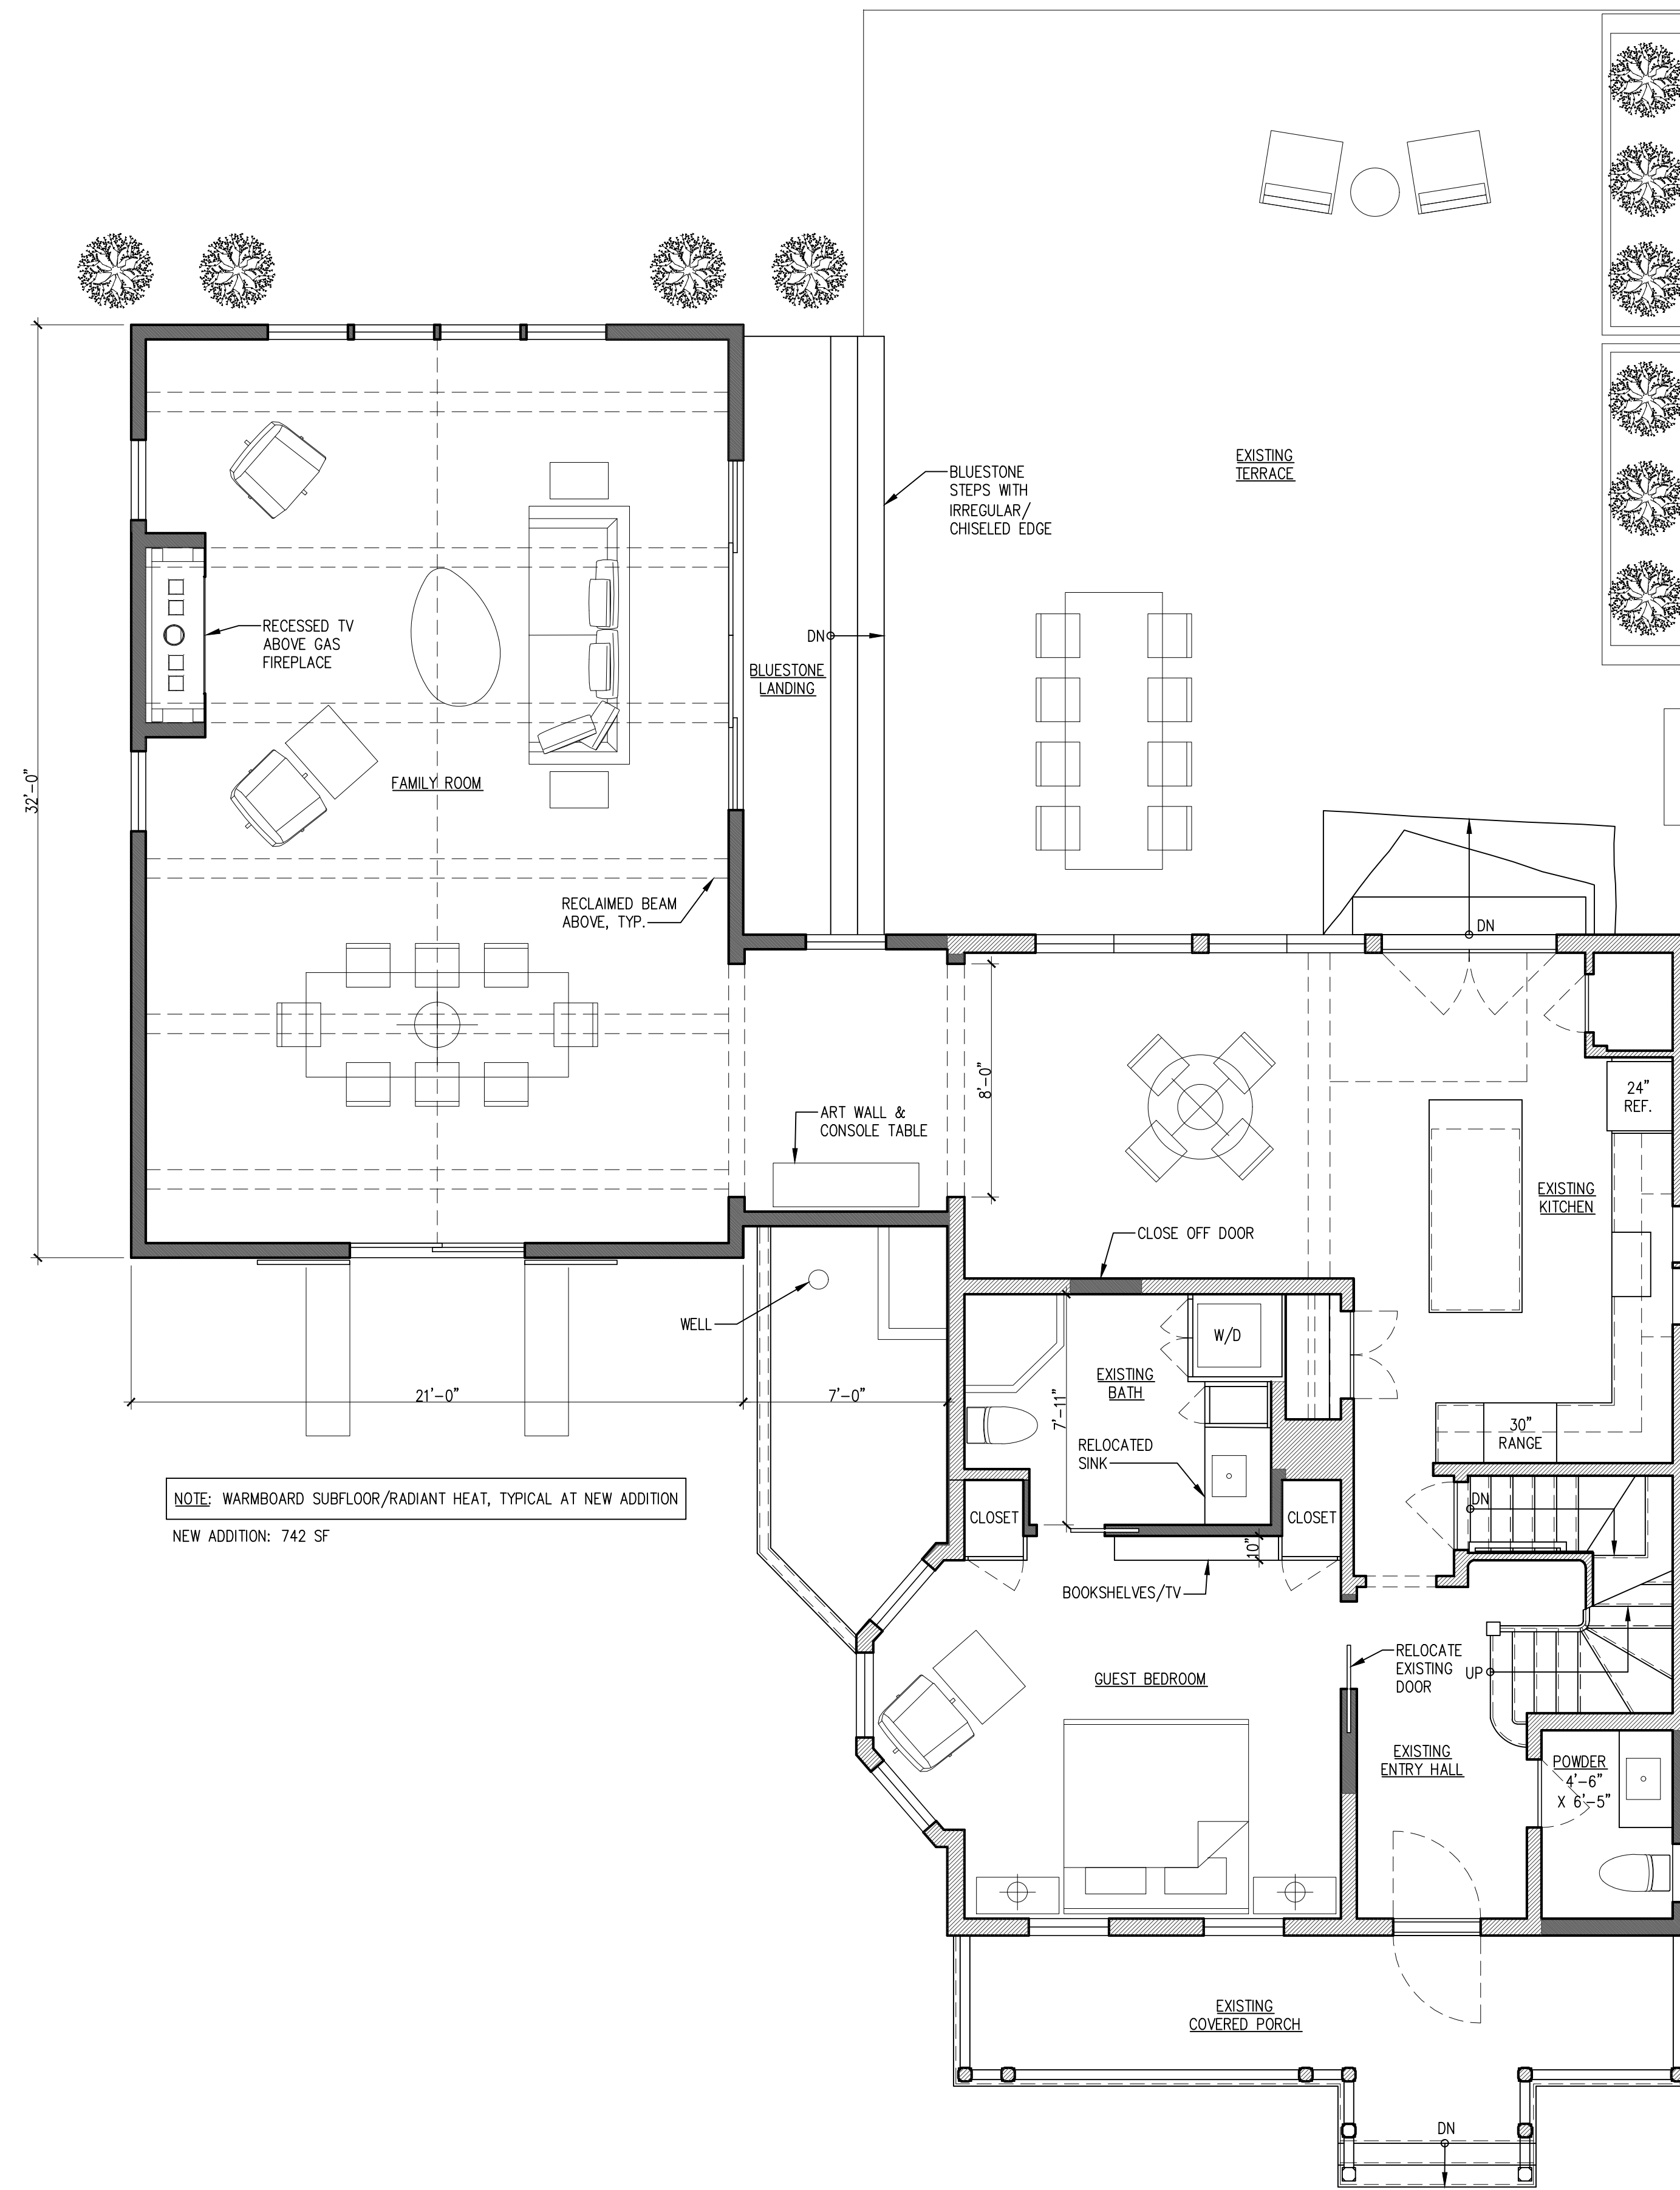

NOTE: WARMBOARD SUBFLOOR/RADIANT HEAT, TYPICAL AT NEW ADDITION  
NEW ADDITION: 742 SF

1 FIRST FLOOR PLAN  
SCALE: 1/4" = 1'-0"

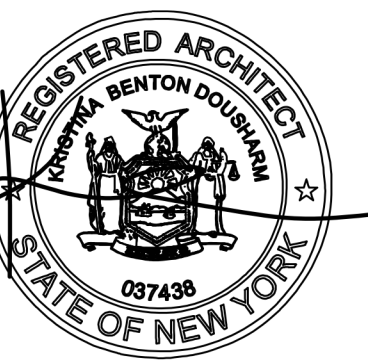

**KDA  
+FD**

KRISTINA DOUSHARM  
ARCHITECTURE PLLC

7531 North Broadway  
Red Hook, NY 12571

845.758.2724  
www.kdousharm.com

FEROL BARTON BLAKE  
FDESIGN.CO


703.304.9799  
www.fdesign.co



1 EAST ELEVATION  
SCALE: 1/4" = 1'-0"



2 NORTH ELEVATION  
SCALE: 1/4" = 1'-0"

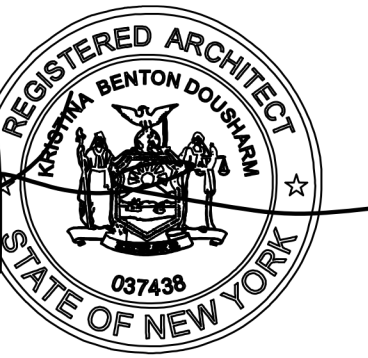

**KDA  
+FD**

KRISTINA DOUSHARM  
ARCHITECTURE PLLC

7531 North Broadway  
Red Hook, NY 12571

845.758.2724  
www.kdousharm.com

FEROL BARTON BLAKE  
FDESIGN.CO


703.304.9799  
www.fdesign.co



1 WEST ELEVATION  
SCALE: 1/4" = 1'-0"



2 SOUTH ELEVATION  
SCALE: 1/4" = 1'-0"

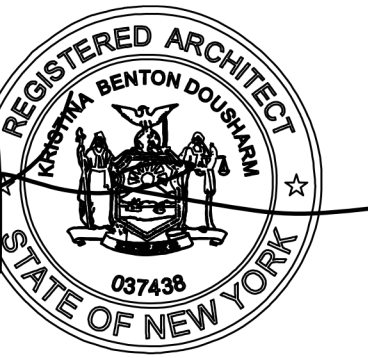

**KDA  
+FD**

KRISTINA DOUSHARM  
ARCHITECTURE PLLC

7531 North Broadway  
Red Hook, NY 12571

845.758.2724  
www.kdousharm.com

FEROL BARTON BLAKE  
FDESIGN.CO

703.304.9799  
www.fdesign.co